

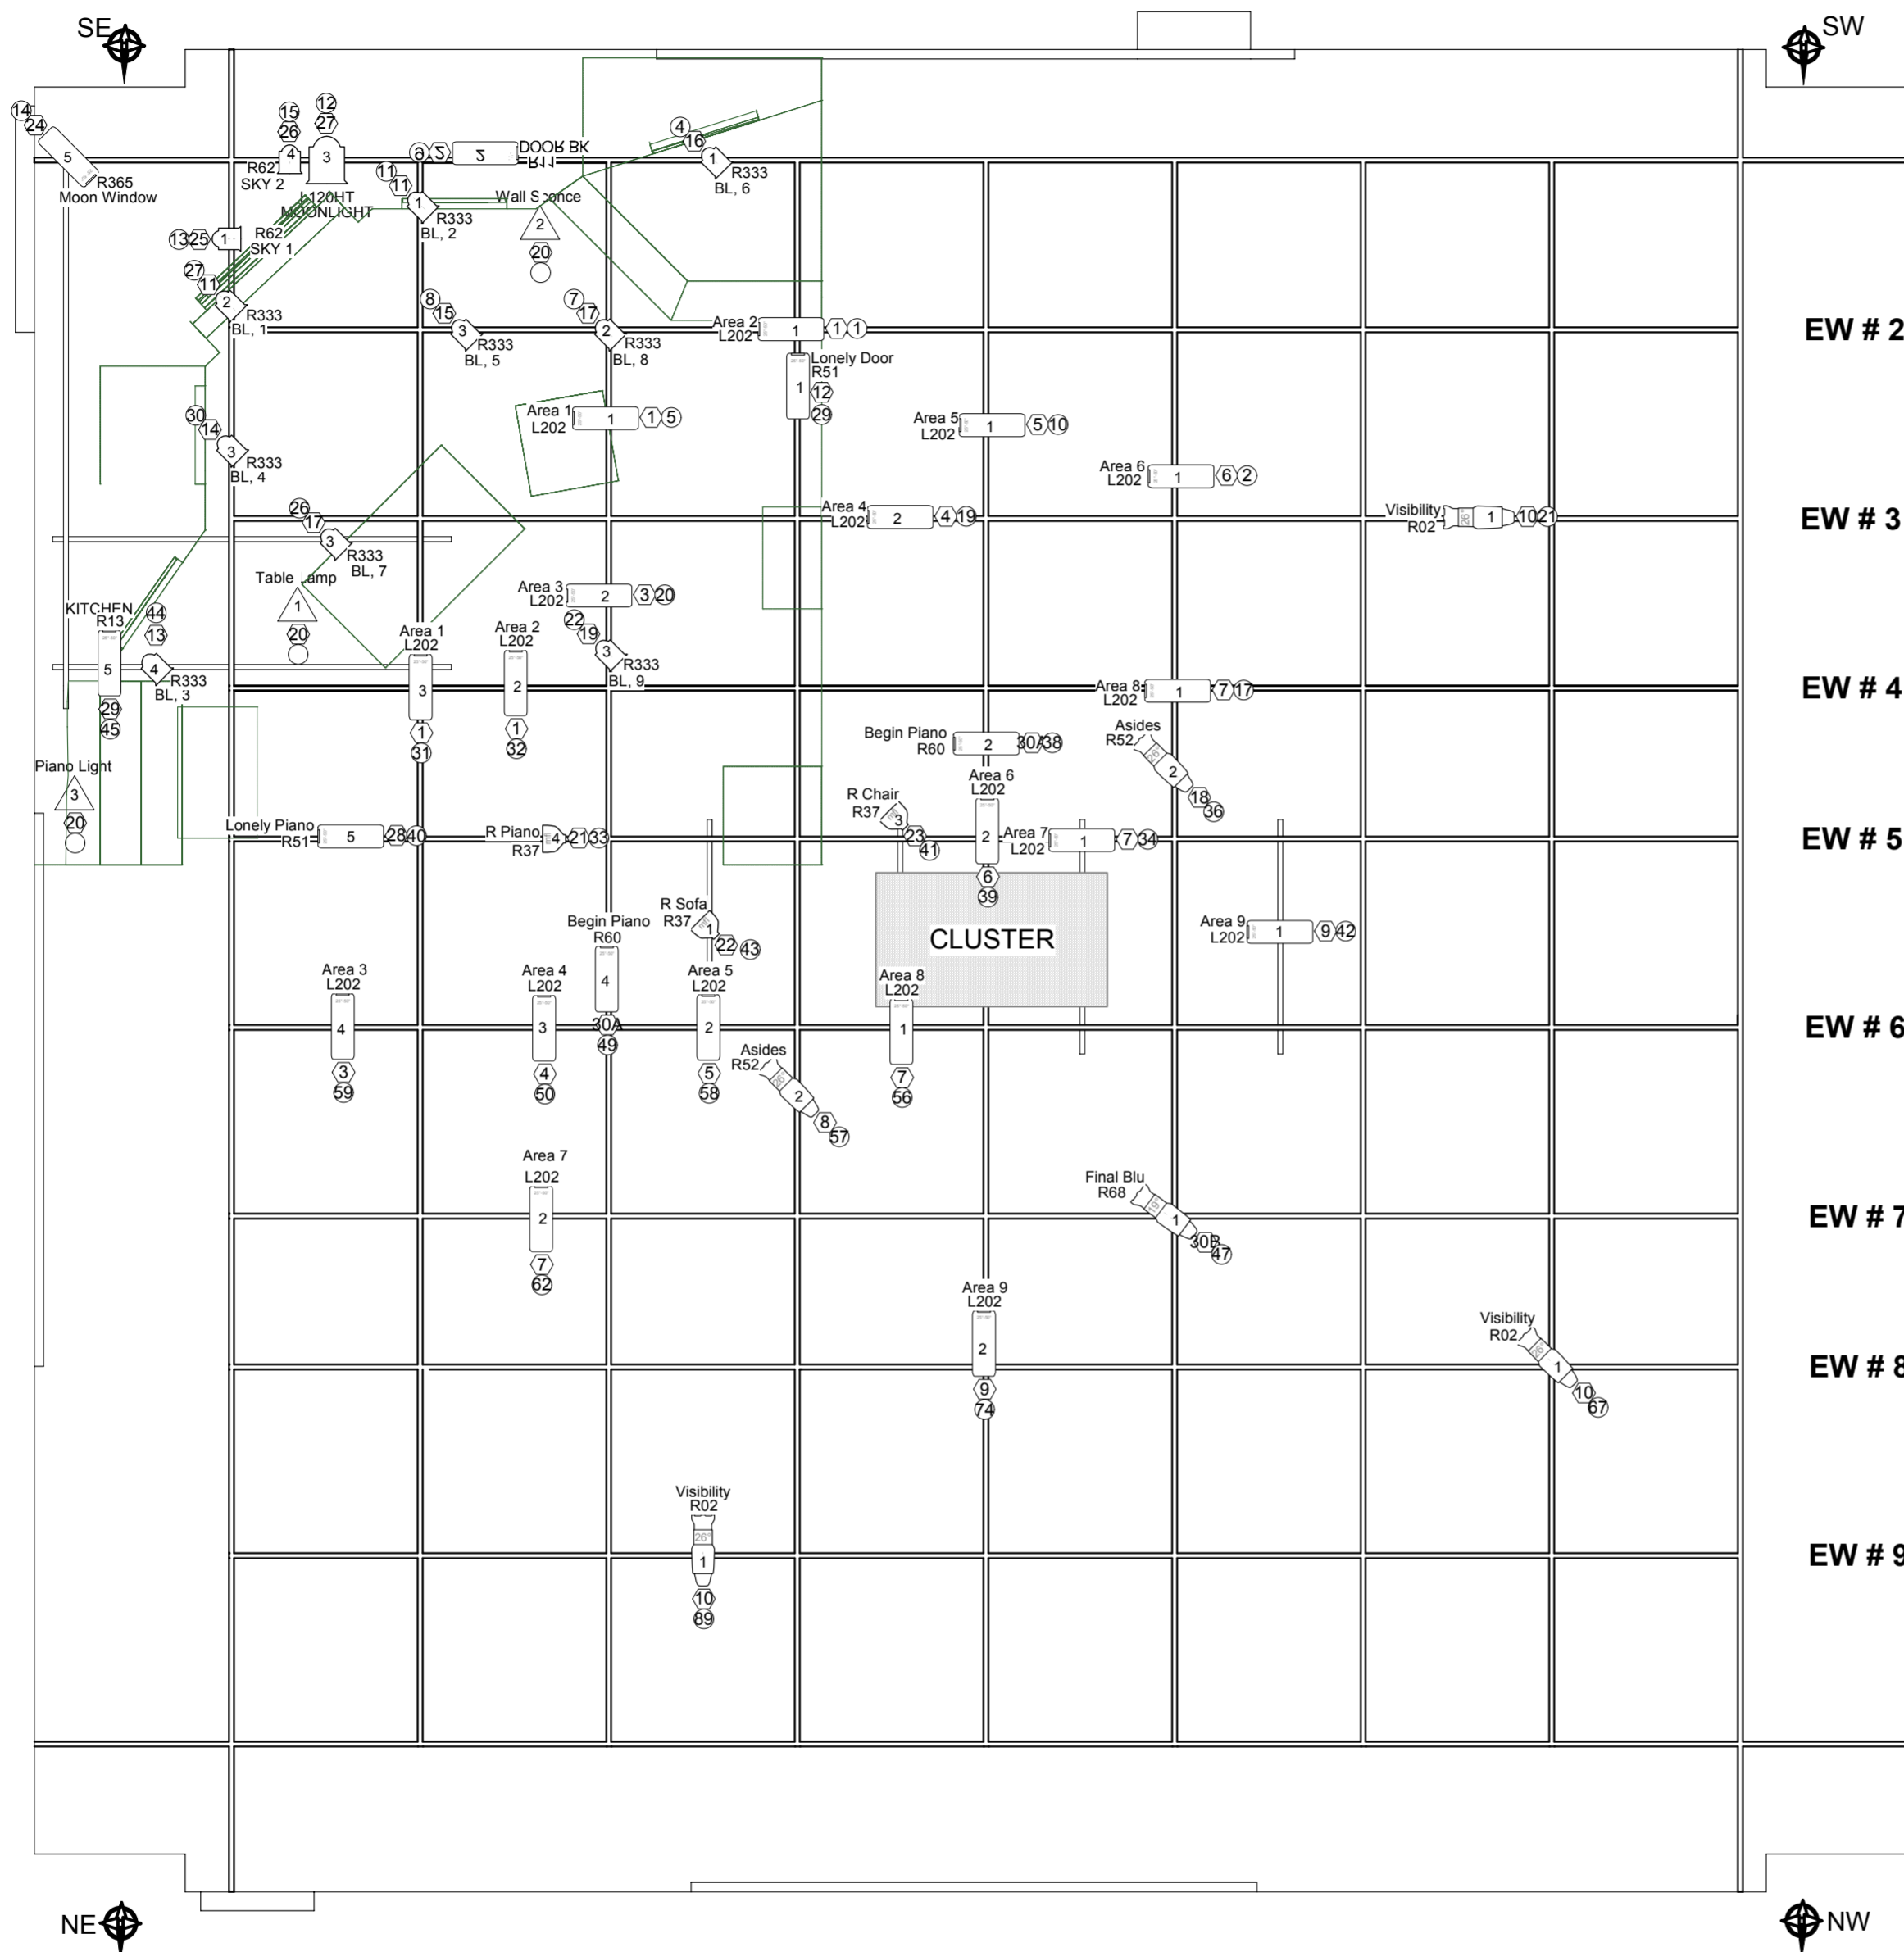


BOOTH PIPE SN # 1 SN # 2 SN # 3 SN # 4 SN # 5 SN # 6 SN # 7 SN # 8 SN # 9

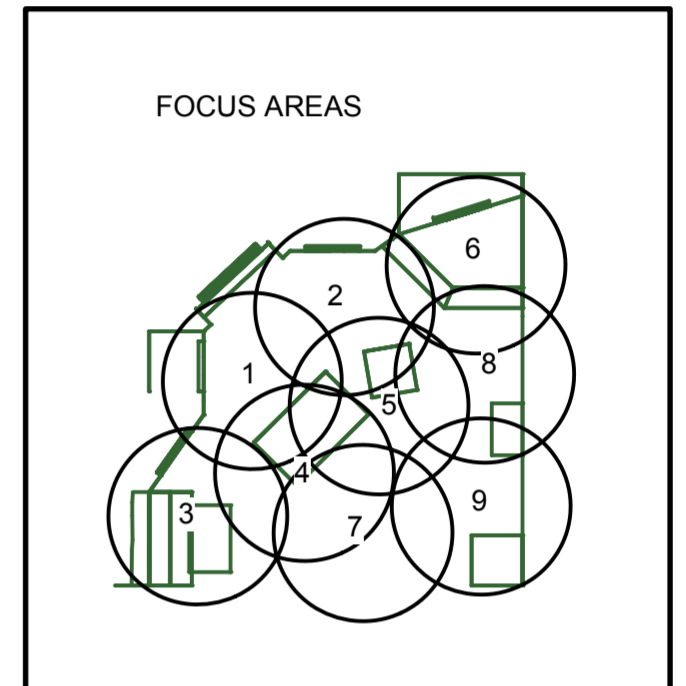

EW # 1
EW # 2
EW # 3
EW # 4
EW # 5
EW # 6
EW # 7
EW # 8
EW # 9
EW # 10

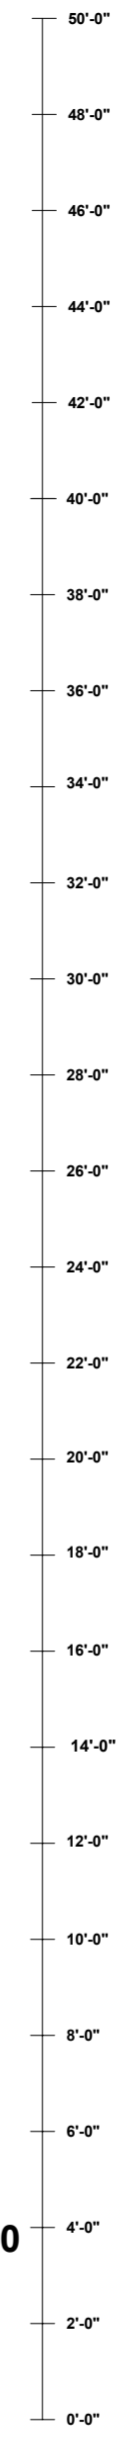

OSU CHICO
DEPARTMENT OF THEATRE ARTS
HOUSE OF BLUE LEAVES
WISMER THEATRE
NOVEMBER 6th - 10th, 2001
DIRECTED BY: RANDY WONZONG
SCENERY BY: PETE AUSTIN
LIGHTING BY: A. PAUL DAVIES
ASSISTED BY: _____
ELECTRICIAN: STEPHANIE
STAGE MANAGER: CRYSTAL

LIGHT PLOT

FINAL - PRE FOCUS

SCALE: 1/4" = 1'-0" EXCEPT WHERE NOTED

DATE: 28TH OCTOBER, 2001

DRAWN: APD, FILE NAME: Lx Plot - Leaves

KEY.

Instruments	Num In Inventory	Used	Remaining
8" Fresnelite	8	1	7
S4 PAR MFL	17	3	14
Source 4 26deg	12	5	7
Source 4 19deg (See # on barrel)	8	1	7

Instruments	Num In Inventory	Used	Remaining
Practical	3	3	0
4.5 25"-50" Zoom	52	25	27
6" Fres	11	20	8

Legend
Purpose Color
Unit Number
Dimmer
Circuit Number