
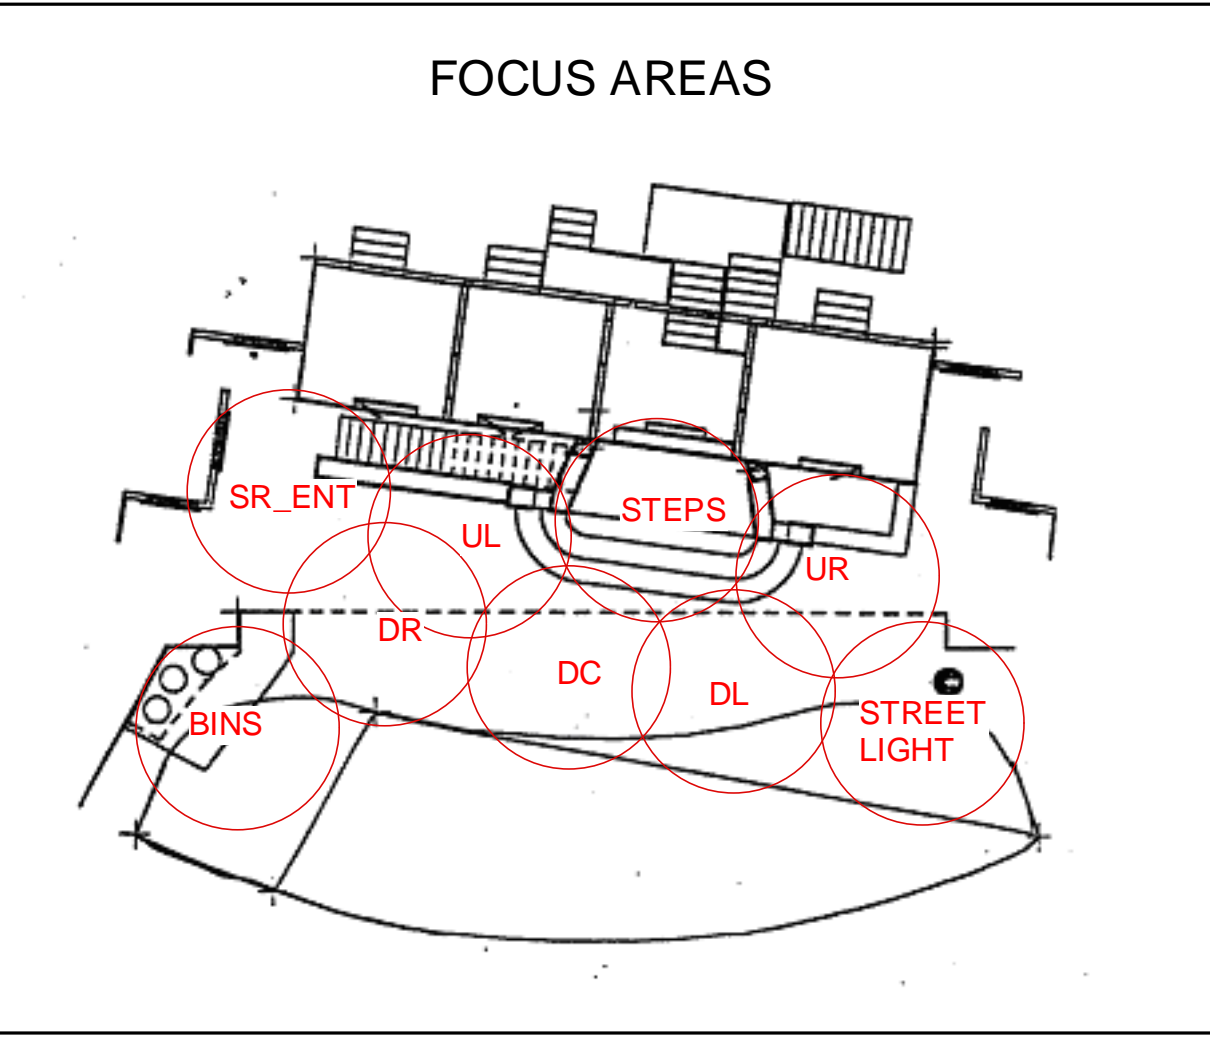


KEY			
INSTRUMENT	Num In Inventory	Used	Remaining
STRAND 2206 15 > 40 DEG ZOOM	24	20	4
SOURCE 4 36kg	7	4	3
SOURCE 4 26kg	12	11	1
SOURCE 4 19kg	7	5	2
CENTURY 6x12	3	8	5
CENTURY 6x9	14	7	7
CENTURY 500W FRESNEL	0	13	13
KLEIGL 8' 1500W FRESNEL	16	13	3
S4 PAR WFL	3	3	0
S4 PAR MFL	30	30	7
PRACTICAL	-	10	-

LEGEND	
Purpose/Color	Template
Unit Number	Unit Number
Chamber	Chamber
Dimmer	Dimmer

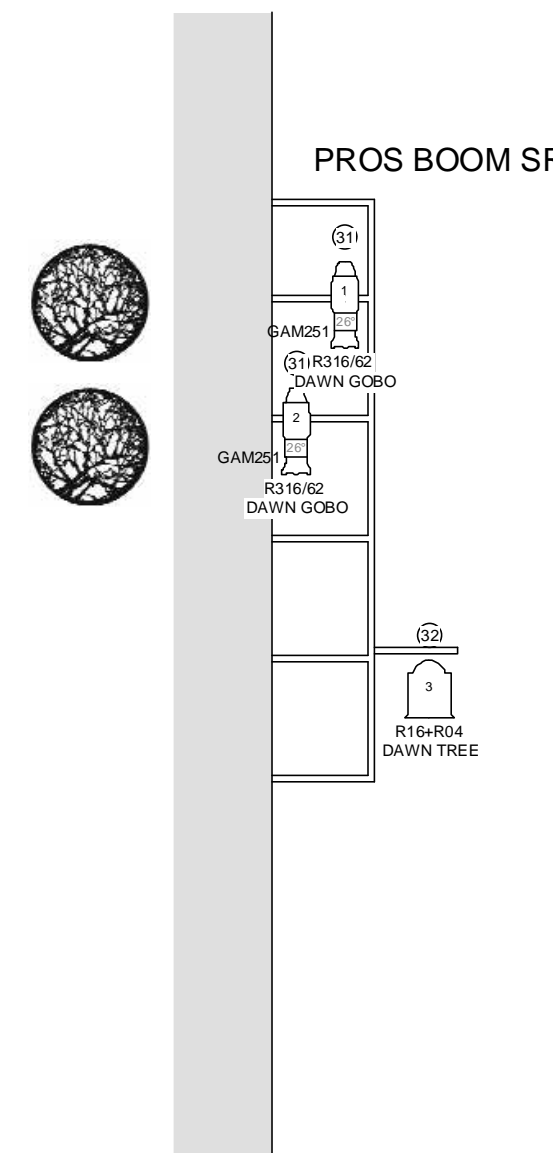

CSI CHSD
DEPARTMENT OF THEATRE ARTS
STREET SCENE
ADAMS THEATRE
MARCH 18th - 19th 2002

DIRECTED BY: RANDY WONZONG
SCENERY BY: MARTY GILBERT
LIGHTING BY: A. PAUL DAVIES
TD: PETER AUSTIN
ELECTRICIAN:
STAGE MANAGER: ALLISON WARD

LIGHT PLOT

PRE HANG

SCALE: 1/4" = 1'-0" EXCEPT WHERE NOTED

DATE: 11th FEB, 2002.

DRAWN: APD, FILE NAME: LxPlot_Street