
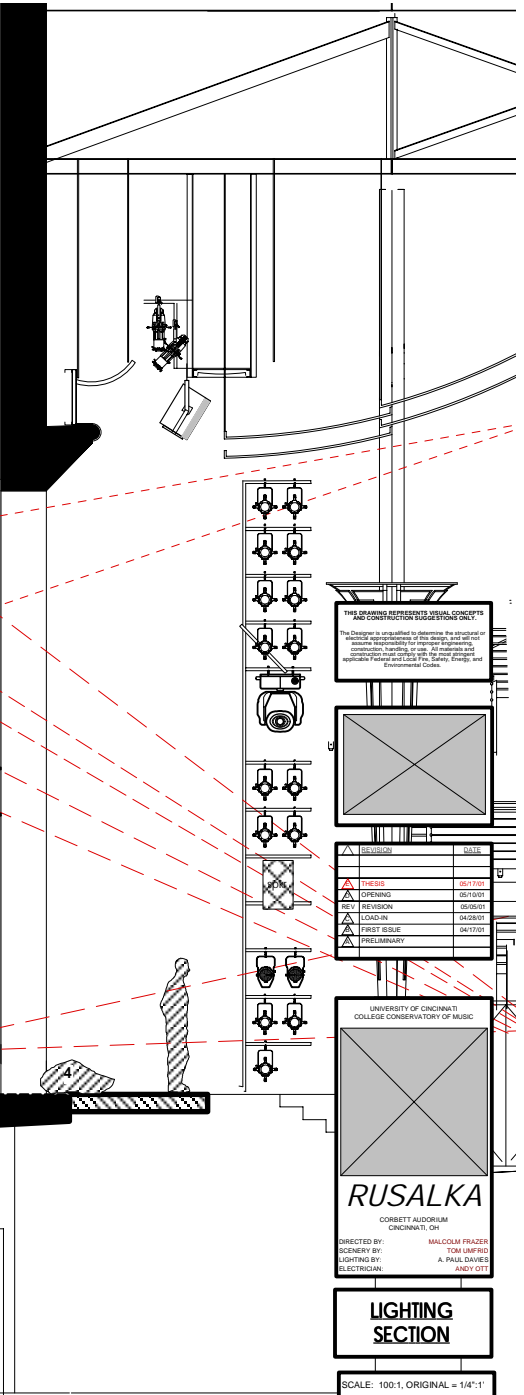


3'-0" D MOON BOX

30	Wainscot Box
29	Wainscot Sperm
28	BLACK OUT DROP
27	10th ELECTRIC
26	9th ELECTRIC
25	8'-0" MOON BOX
24	MOON ECLIPSE RIG
23	SHELL
22	18" MOON WALL
21	BLACK LEGS
20	BLACK SCRM
19	BLACK BORDER
18	8th ELECTRIC
17	PLASTIC PICKUP
16	BLACK LEGS
15	BLACK BORDER
14	SHELL
13	7th ELECTRIC
12	HAND TRAIL
11	6th ELECTRIC
10	BLACK LEGS
9	BLACK BORDER
8	ACT 2 DRP. TOP
7	ACT 2 DRP. BOT. III
6	5th ELECTRIC
5	4th ELECTRIC
4	3rd ELECTRIC
3	SHELL
2	BLACK PORTAL
1	2nd ELECTRIC
0	ACT 2 TOWER DROP
-1	1st ELECTRIC
-2	BLACK BORDER
-3	BLACK SCRM
-4	SUR-CAP SCREEN
-5	FLOOR OUTLET

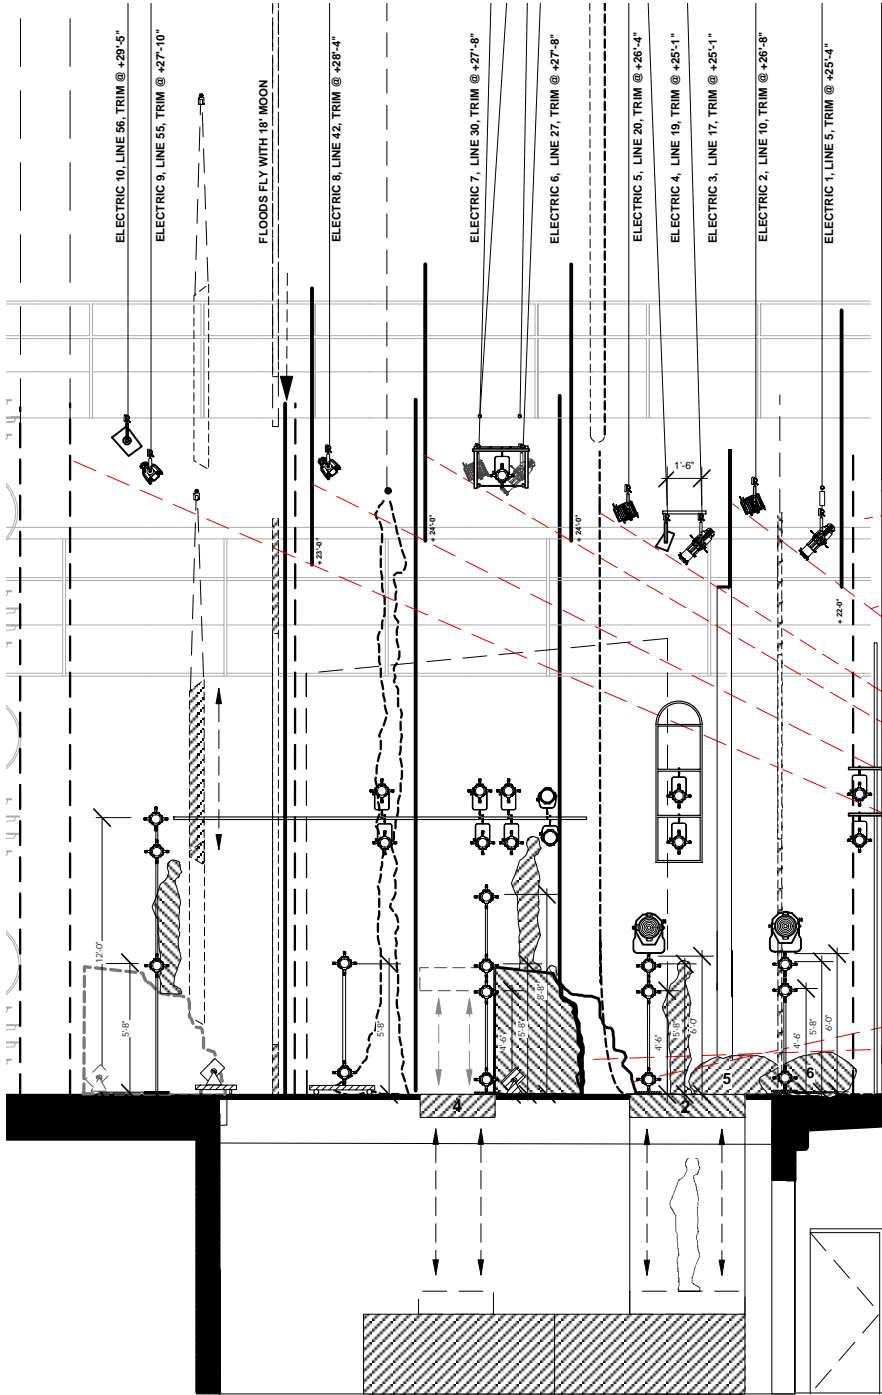

THIS DRAWING REPRESENTS VISUAL CONCEPTS AND CONSTRUCTION SUGGESTIONS ONLY.

NO.	DESCRIPTION	DATE
6	PRELIMINARY	

UNIVERSITY OF CINCINNATI
COLLEGE CONSERVATORY OF MUSIC
RUSALKA
CORBETT AUDITORIUM
CINCINNATI, OH
DIRECTED BY: MALCOLM FRAZER
ELECTRICIAN: ANDY OTT

LIGHTING SECTION

SCALE: 100:1, ORIGINAL = 1/4"=1'
DATE: 05/17/01
DRAWN: APD
4
of 4